



SECOND FLOOR

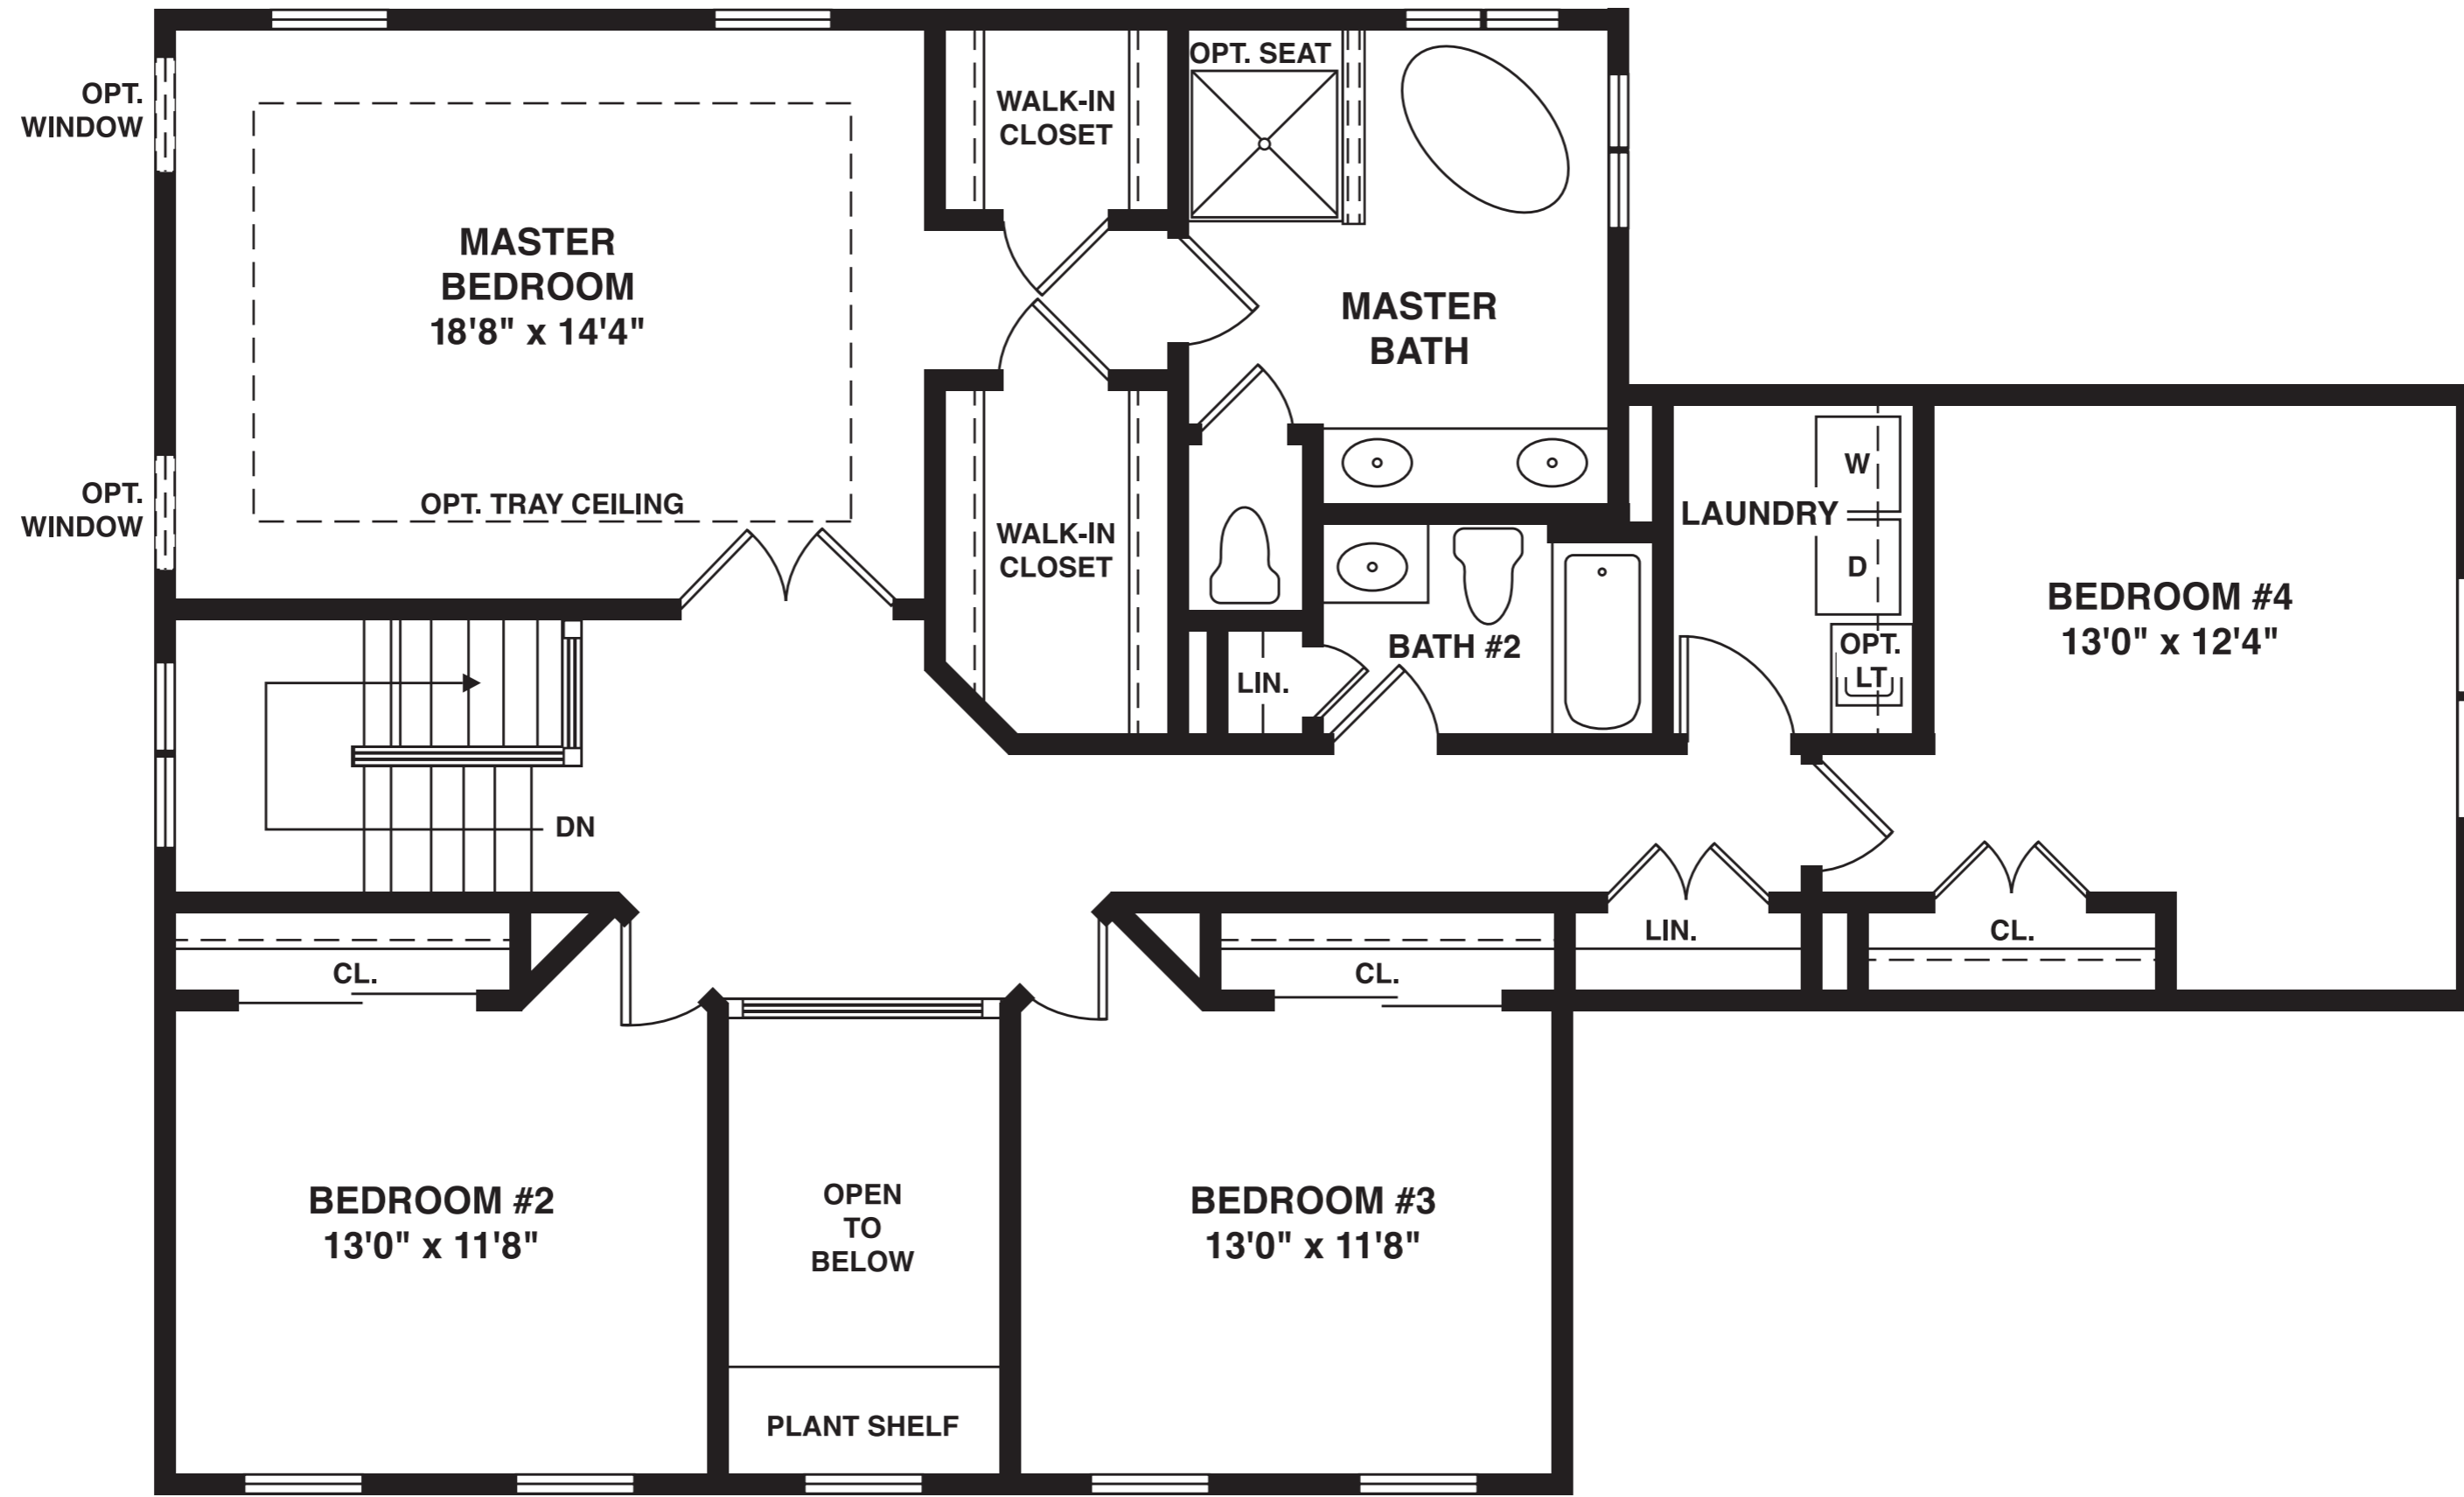

ELEVATION #2

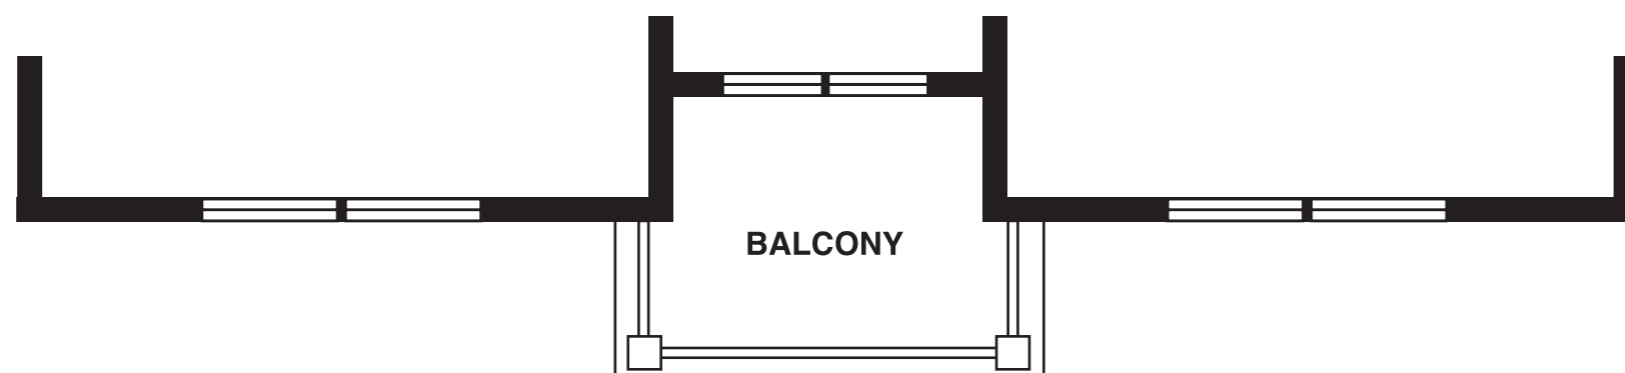

ELEVATION #3