



ELEVATION 2

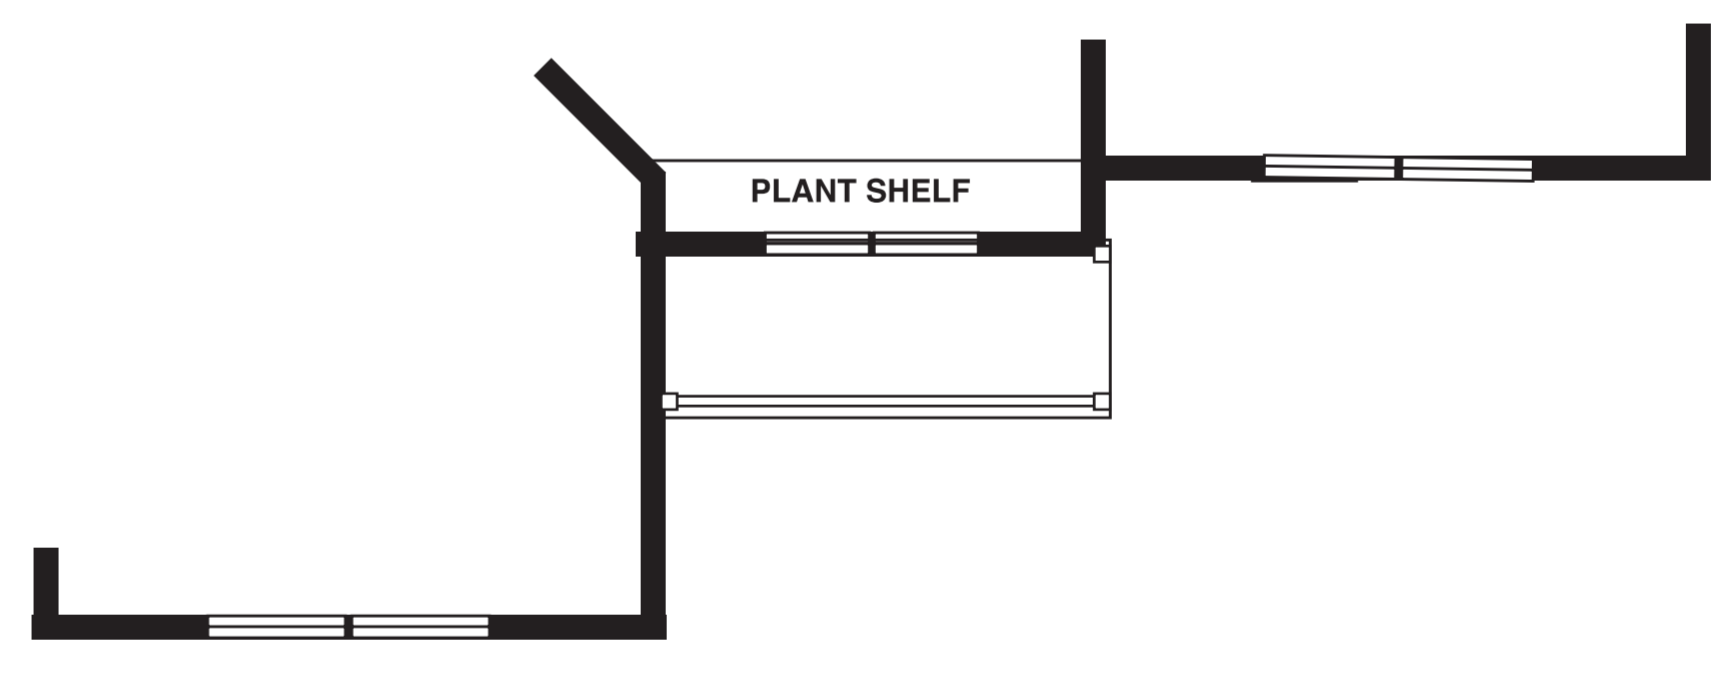

ELEVATION 2/3

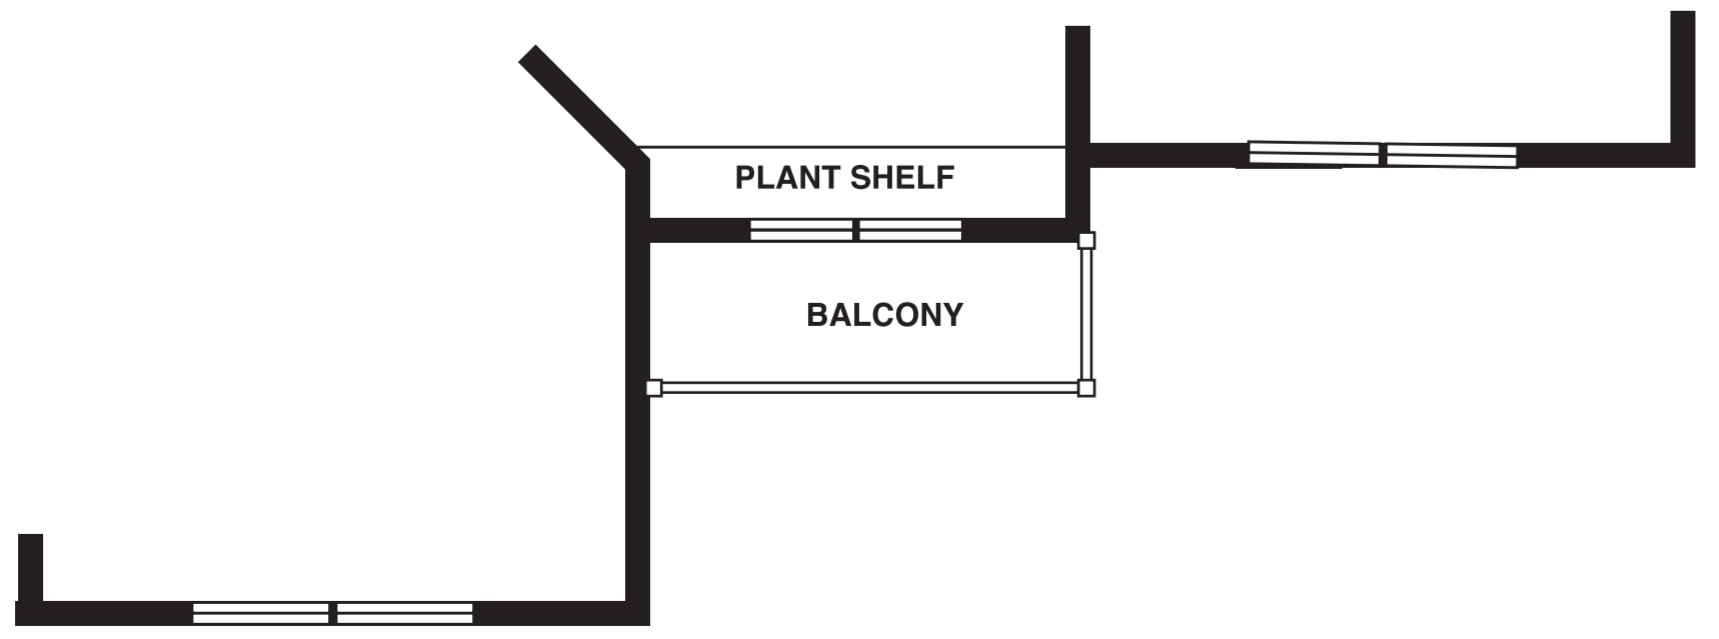

ELEVATION 2/3